

Scale: 1" = 2000'

CEC


COMEALUX ENGINEERING & CONSULTING
A PROFESSIONAL CORPORATION
PO BOX 452
BROUSSARD, LOUISIANA

REFERENCE: STREET ATLAS 2003 PLUS


FILE:VIC.DWG


VICINITY MAP
PROPOSED IMPROVEMENTS
QUEEN'S HARBOUR
SEC. 51 & 55, T-10-S, R-4-E
CITY OF LAFAYETTE
LAFAYETTE PARISH, LOUISIANA


SCALE: 1" = 2000' PROJECT: 2003177 DATE: 11-20-03

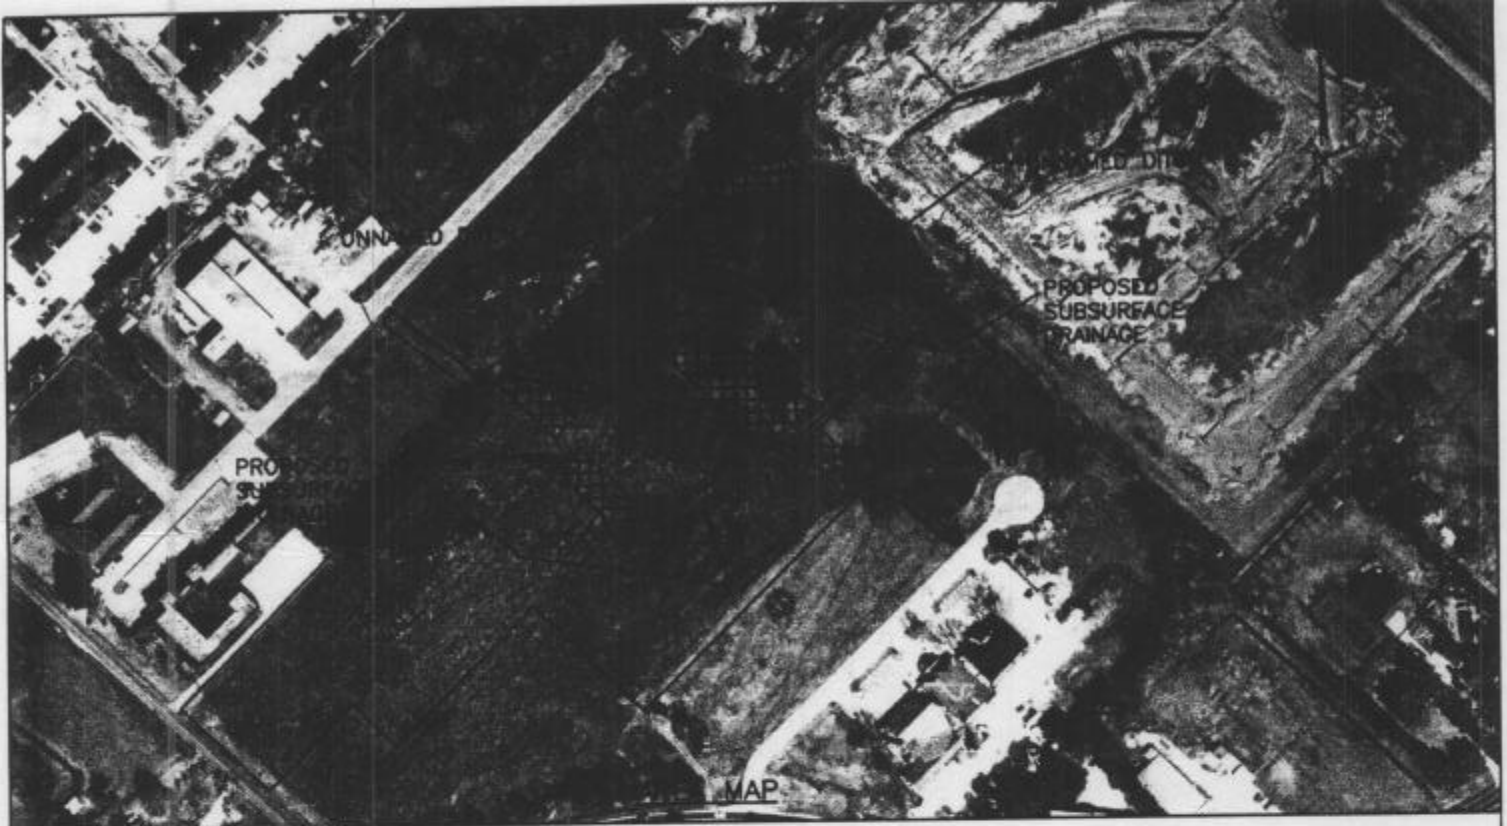

LEGEND

 EXIST. DITCH
TO BE FILLED

 PROPOSED
RETENTION
PONDS

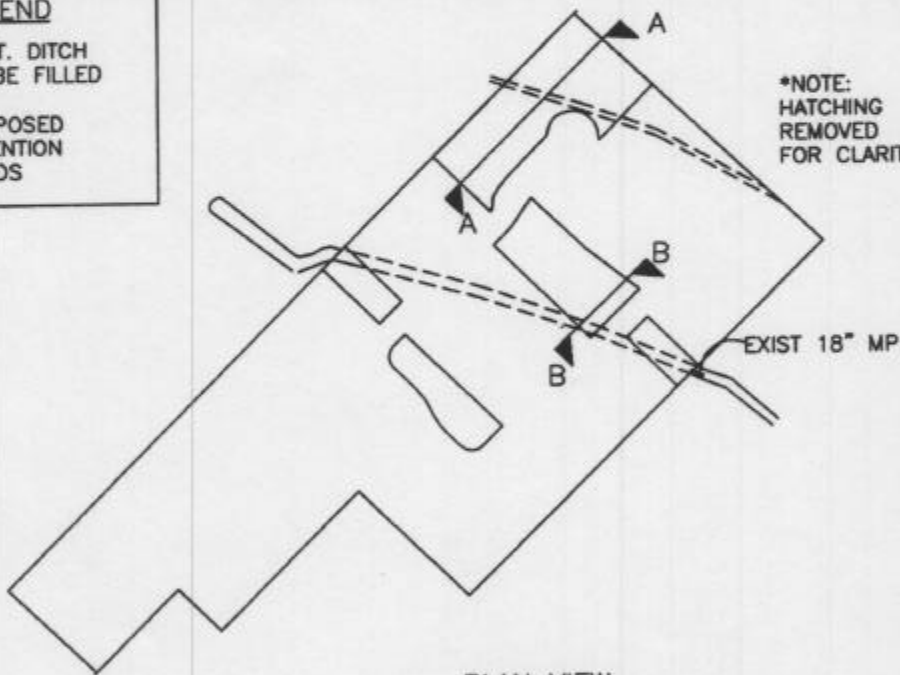

PLAN VIEW



A PROFESSIONAL CORPORATION
PO BOX 452
BROUSSARD, LOUISIANA


REFERENCE: BASE MAP FROM AERIAL
PHOTOGRAPHY FLOWN IN 1999.
AERIAL PROVIDED BY LAFAYETTE
CONSOLIDATED GOVERNMENT

FILE: AERIAL.DWG


AREA MAP & PLAN VIEW
PROPOSED IMPROVEMENTS
QUEEN'S HARBOUR
SEC. 51 & 55, T-10-S, R-4-E
CITY OF LAFAYETTE
LAFAYETTE PARISH, LOUISIANA

SCALE: 1" = 300'

PROJECT: 2003177 DATE: 11/20/03

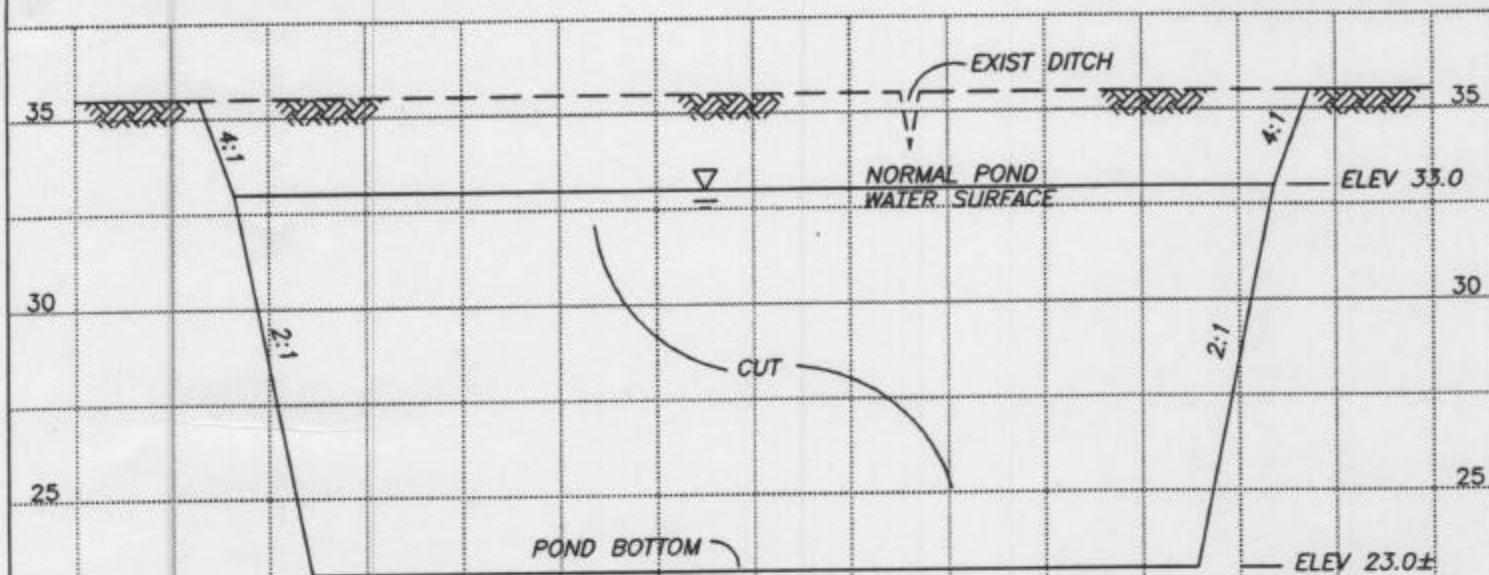

SECTION A-A
 SCALE: 1"=50' H
 1"=5' V

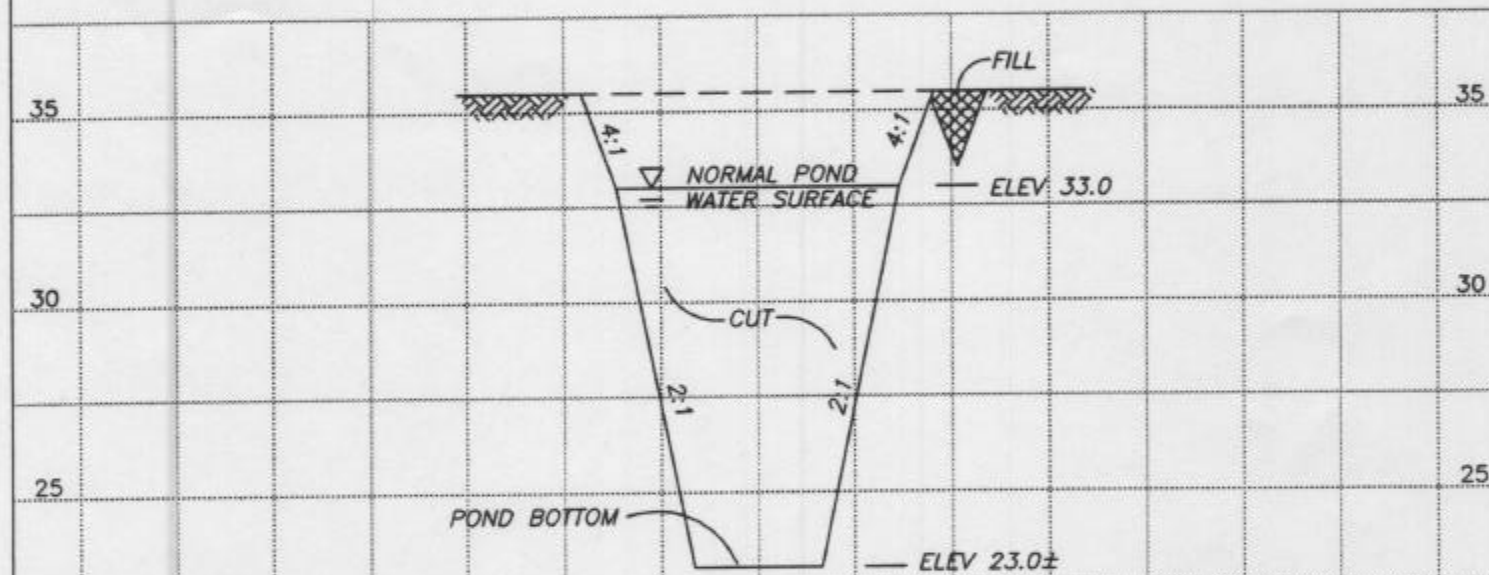

SECTION B-B
 SCALE: 1"=50' H
 1"=5' V



COMEUX ENGINEERING & CONSULTING
 A PROFESSIONAL CORPORATION
 PO BOX 452
 BROUSSARD, LOUISIANA

NOTE :REFER TO ATTACHED
 PLAN VIEW

FILE: X-SEC_REVISION1.DWG

**CROSS SECTIONS
 PROPOSED IMPROVEMENTS
 QUEEN'S HARBOUR
 SEC. 51 & 55, T-10-S, R-4-E
 CITY OF LAFAYETTE
 LAFAYETTE PARISH, LOUISIANA**

SCALE: 1"=10'

PROJECT: 2003177 DATE: 11/25/03